




WAVE - ADA SINGLE

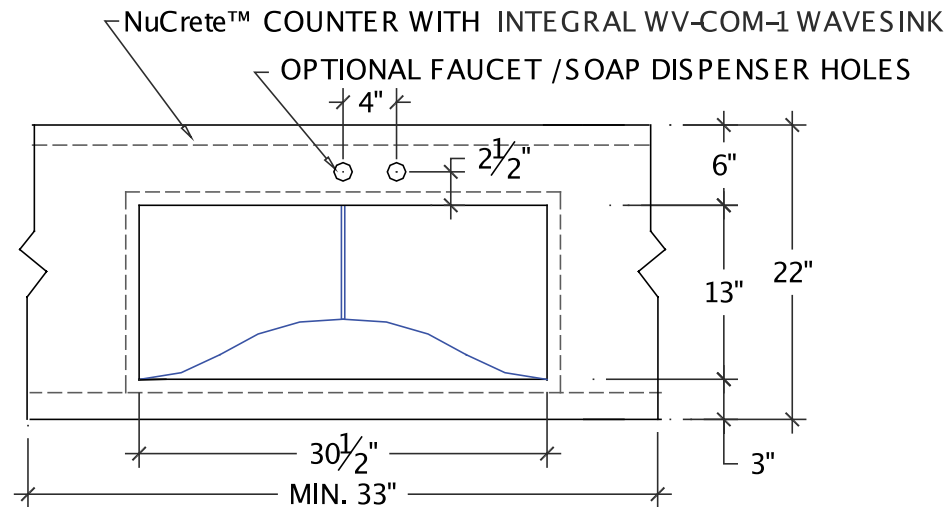

PLAN

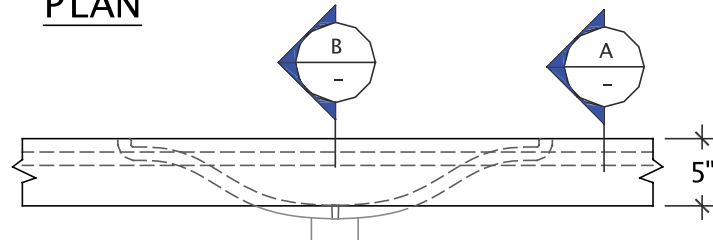


FRONT ELEVATION

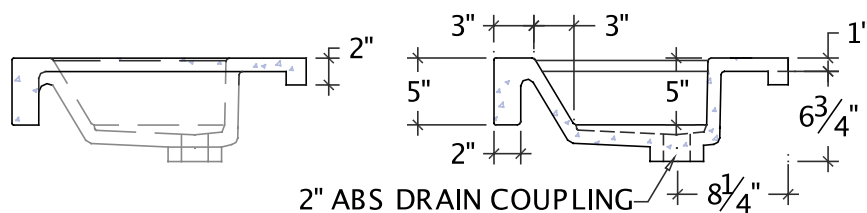

SECTION A

SECTION B

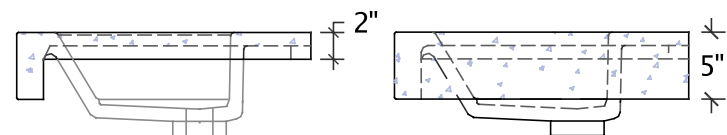

WALL END

FINISH END




SONOMA CAST STONE / 877.283.2400

COMMERCIAL BATH PRODUCTS

Visit www.sonomastone.com to see photos.
Designs ©2009 Sonoma Cast Stone Corp. All rights reserved.

MODEL: WAVE - COMMERCIAL - ADA DOUBLE

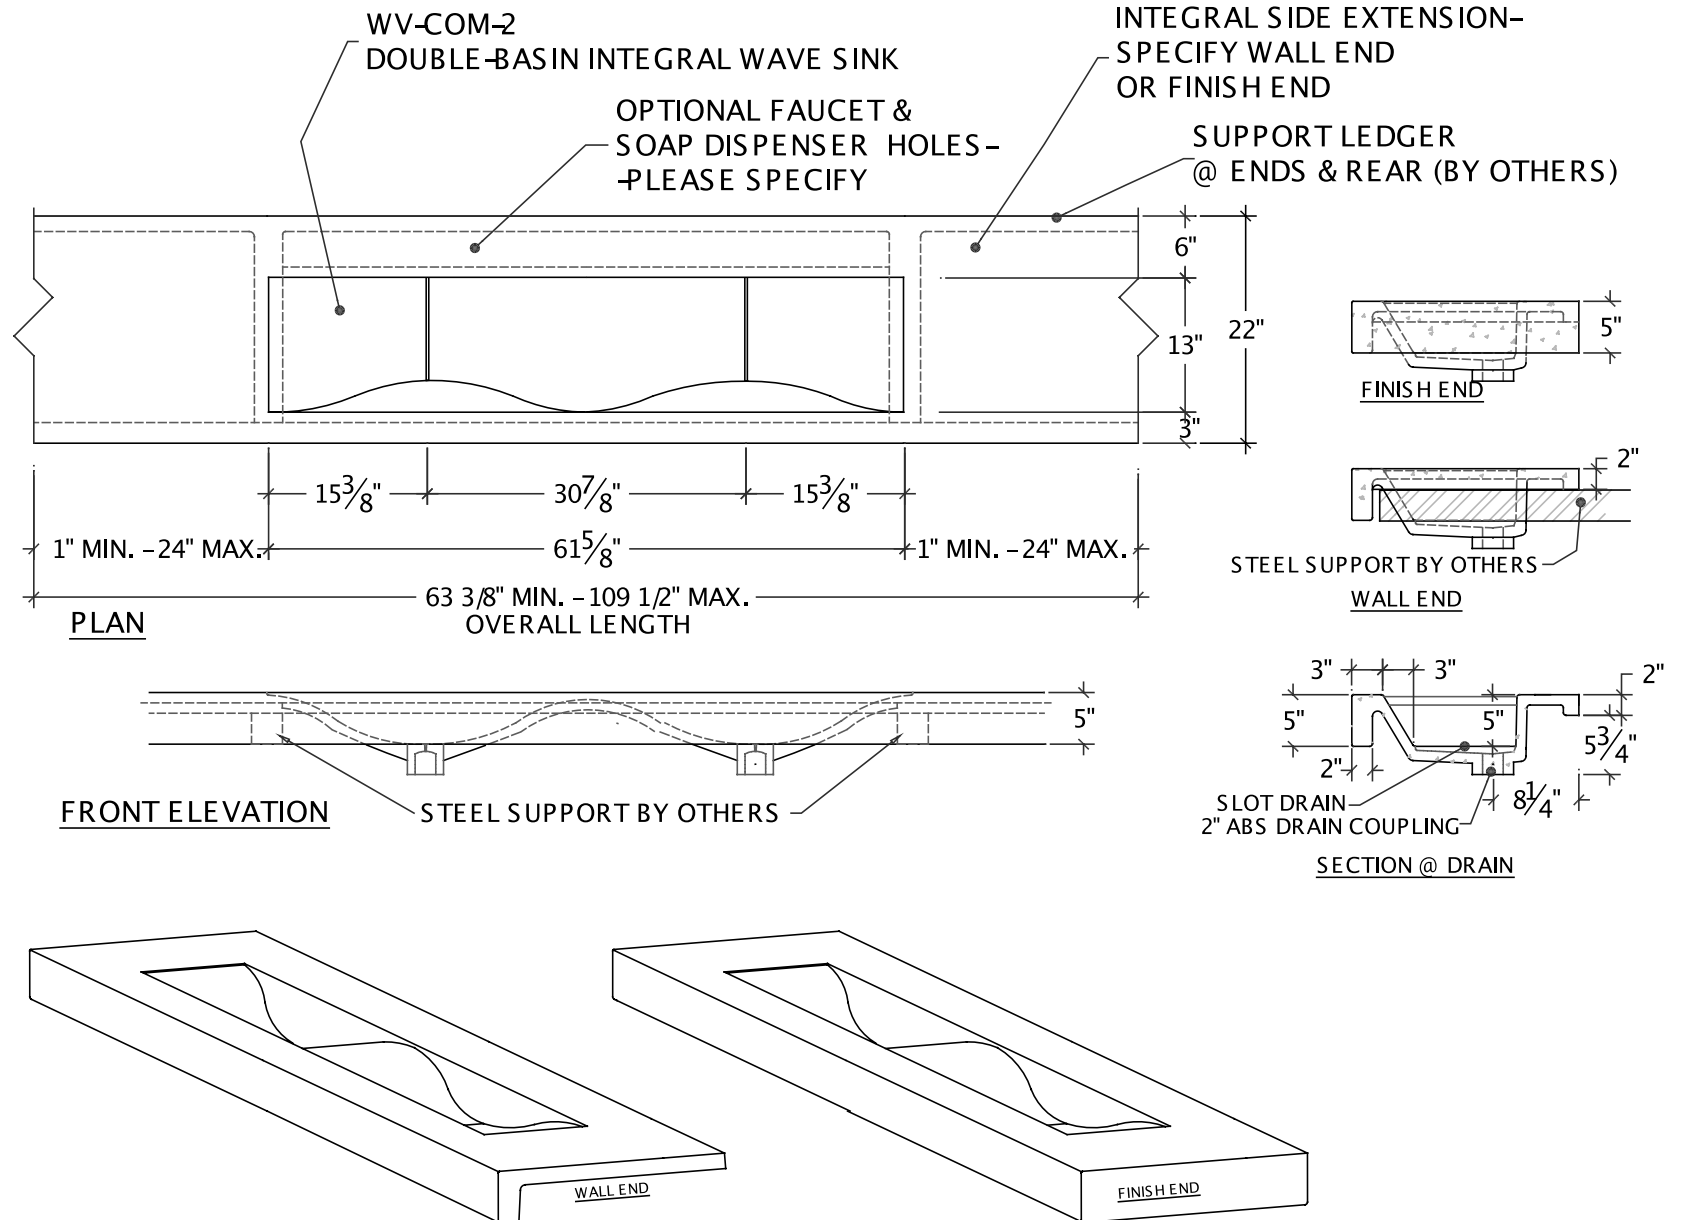




SONOMA CAST STONE / 877.283.2400


COMMERCIAL BATH PRODUCTS

Visit www.sonomastone.com to see photos.
Designs ©2009 Sonoma Cast Stone Corp. All rights reserved.


MODEL: WAVE - COMMERCIAL - ADA TRIPLE

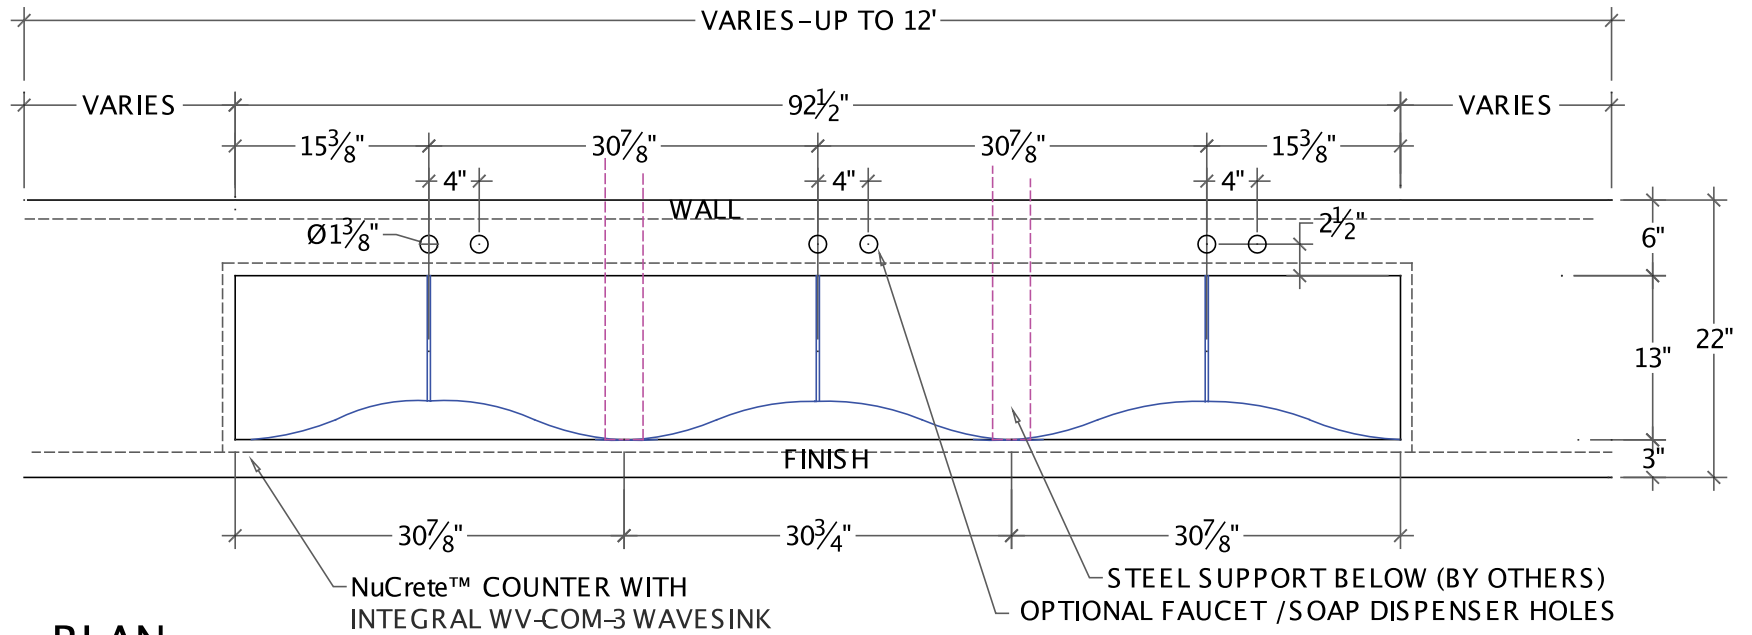


PLAN

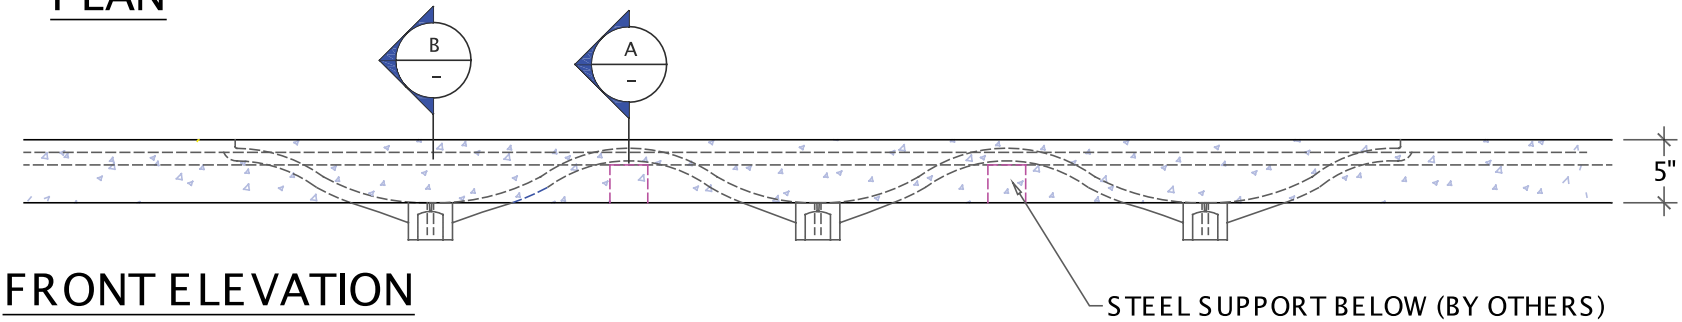


FRONT ELEVATION

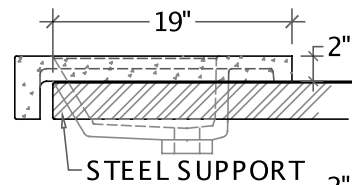


SECTION A

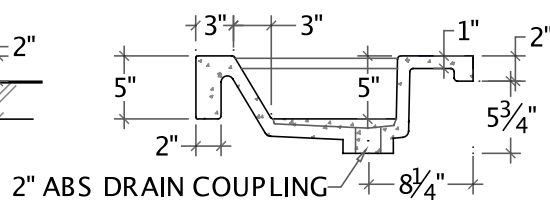

SECTION B

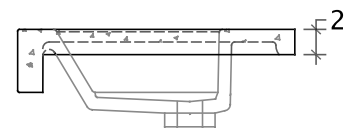

WALL END

 


FINISH END



SONOMA CAST STONE
CORPORATION
133 COPELAND STREET
PETALUMA, CA 94952
707-283-1888
FAX 707-283-1899

WV-COM-4	
ESTIMATE #	DATE : 5/23/2011
EST. REVISION #	DWG REVISION #
SHEET #	
DRAWN BY: CF	

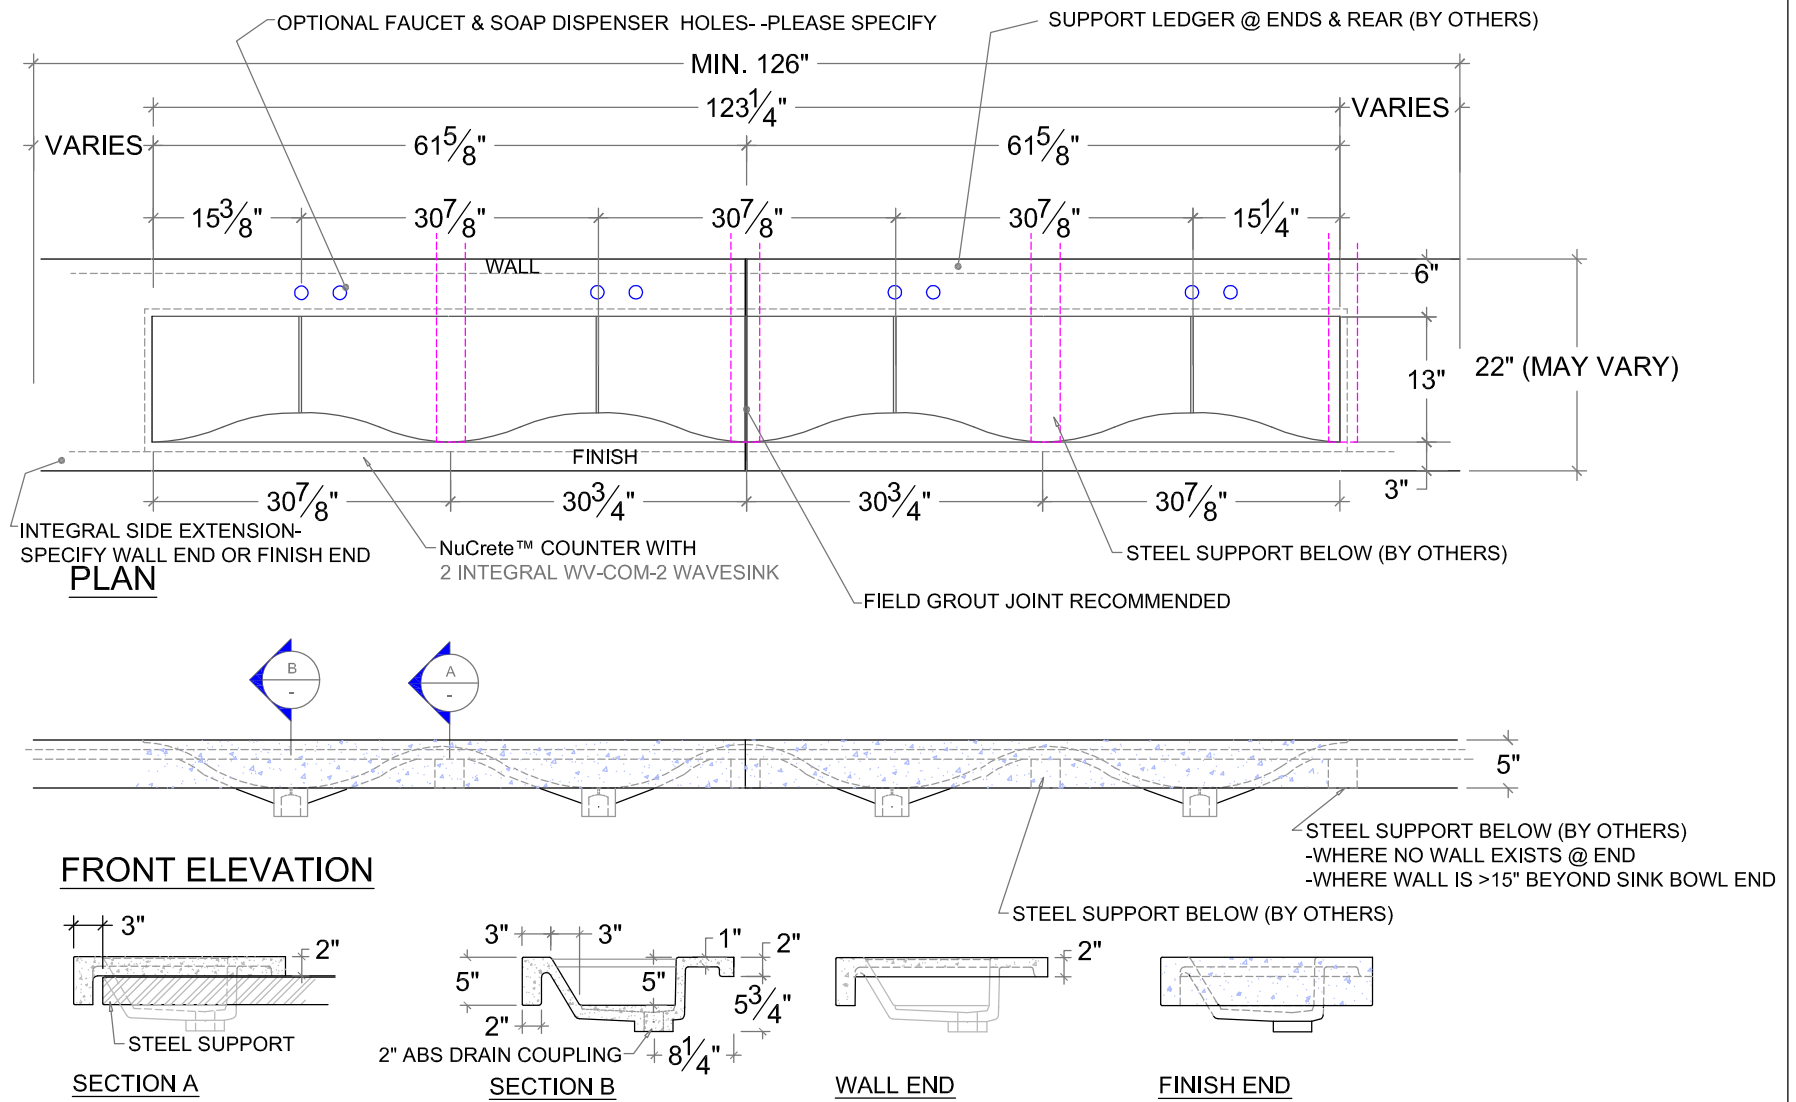

COMMERCIAL WAVESINK - QUADRUPLE 1-2-1 VARIANT ADA COMPLIANT



133 COPELAND STREET PETALUMA, CA 94952
707-283-1888 FAX 707-283-1899


SONOMA CAST STONE CORPORATION

ESTIMATE #
EST. REVISION #


DATE :
DWG REVISION #

DRAWN BY: CF
SHEET #


QUAD COMMERCIAL WAVESINK, 1-2-1 VARIANT

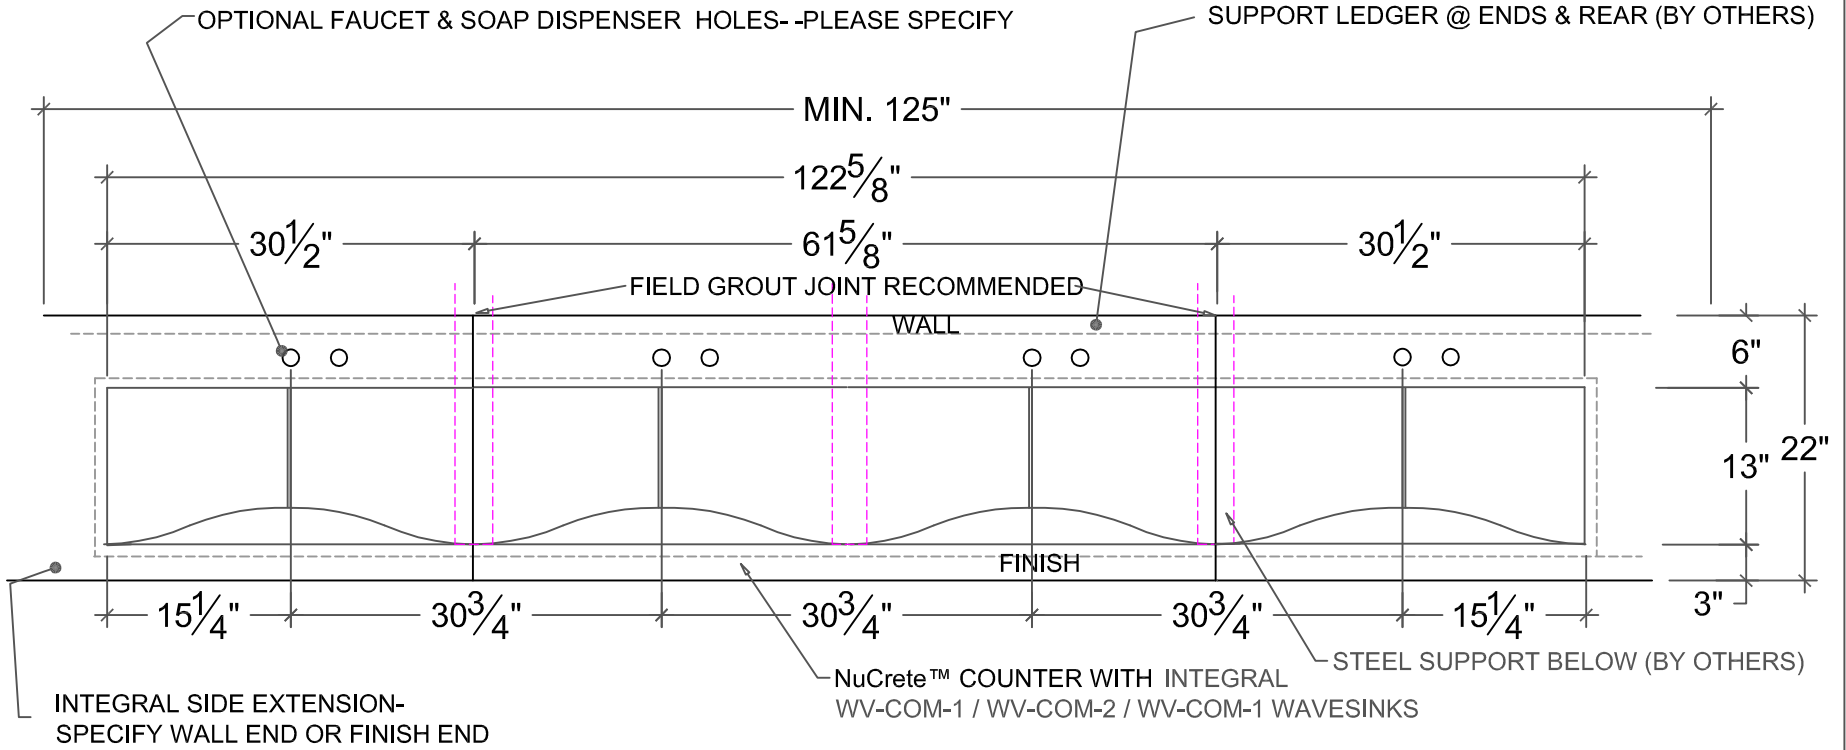


PLAN

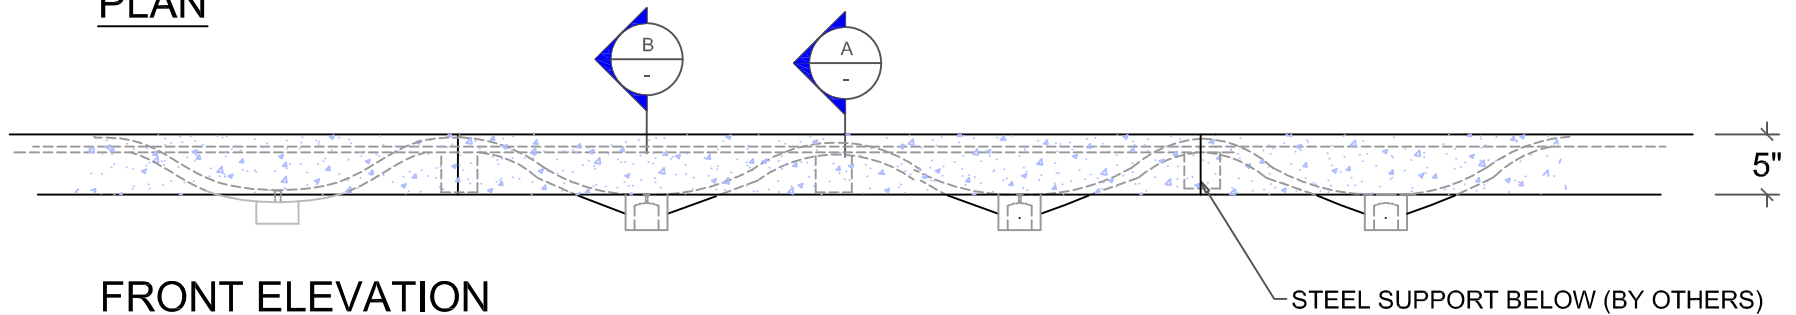


FRONT ELEVATION

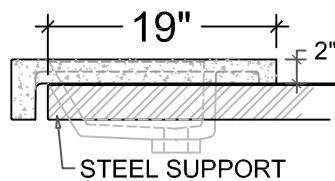


SECTION A

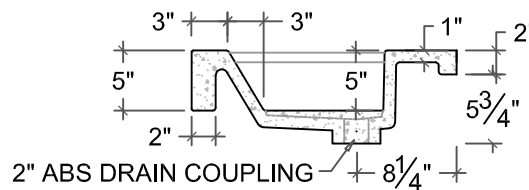

SECTION B

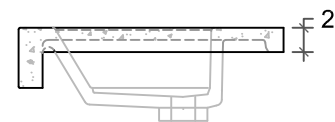

WALL END

 

FINISH END




SONOMA CAST STONE / 877.283.2400

COMMERCIAL BATH PRODUCTS

Visit www.sonomastone.com to see photos.
Designs ©2009 Sonoma Cast Stone Corp. All rights reserved.

MODEL: WAVE - COMMERCIAL - ADA QUINTUPLE

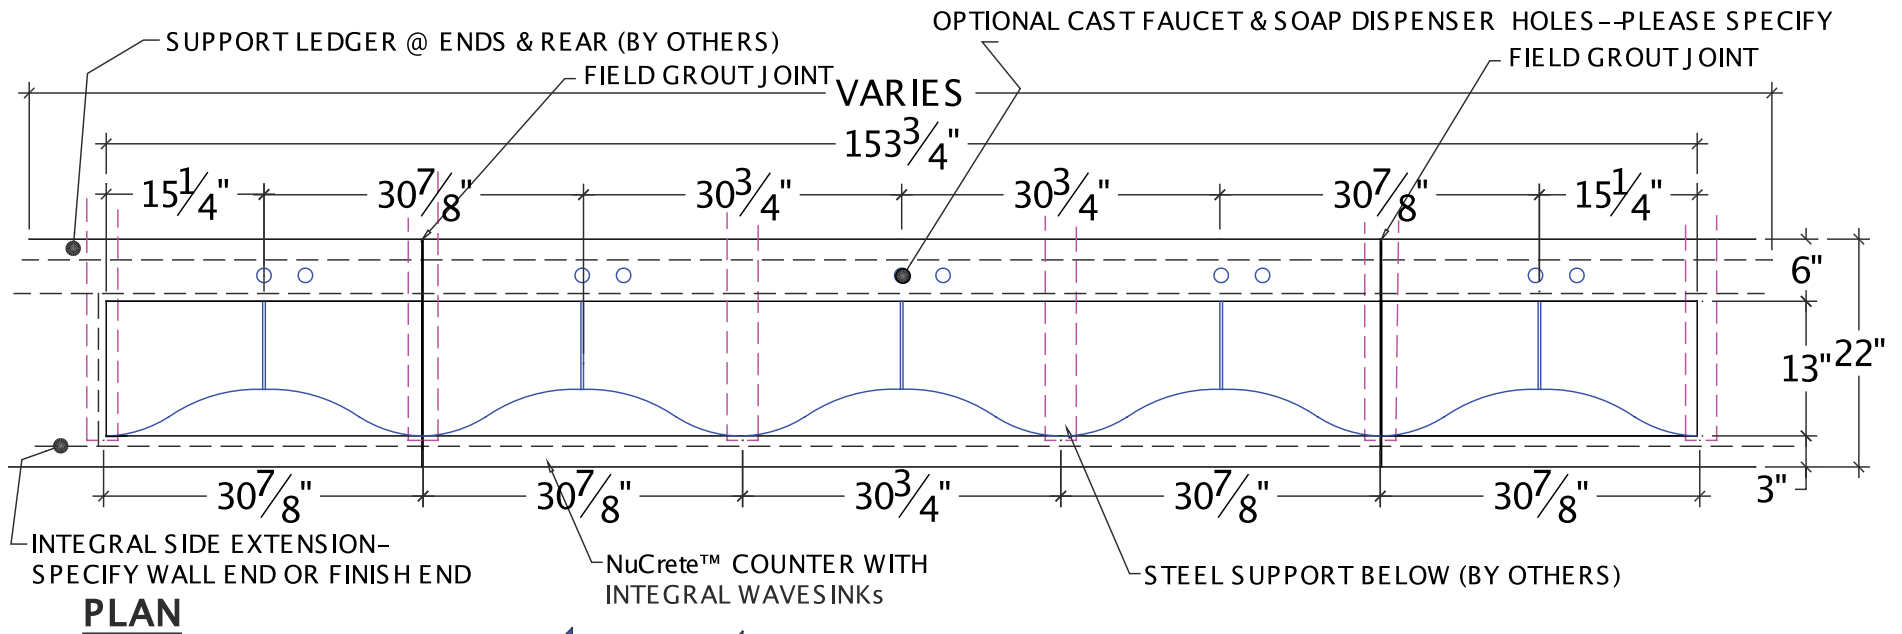

FRONT ELEVATION

